



DIST.	COUNTY	ROUTE	KILOMETER POST TOTAL PROJECT	SHEET NO.	TOTAL SHEETS
04	SF	80	13.2/13.9	917R4	1204

REGISTERED ENGINEER - CIVIL

12-6-04


PLANS APPROVAL DATE

The State of California or its officers or agents shall not be responsible for the accuracy or completeness of electronic copies of this plan sheet.

T.Y. LIN / MOFFATT & NICHOL  
825 BATTERY STREET  
SAN FRANCISCO, CA 94111

Caltrans now has a web site! To get to the web site, go to: <http://www.dot.ca.gov>

PROFESSIONAL ENGINEER  
Marwan N. Nader  
No. C 054426  
Exp. 12/31/11  
CIVIL  
STATE OF CALIFORNIA

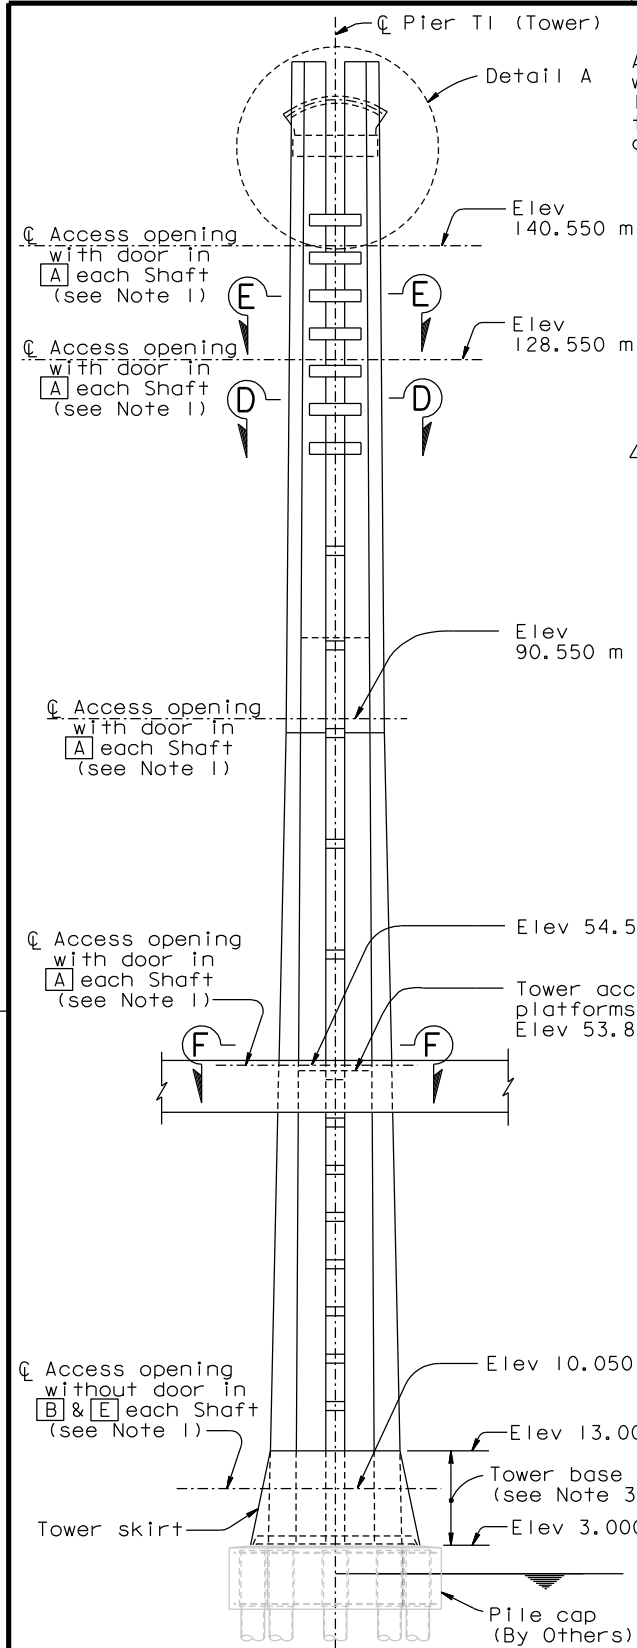

**ELEVATION**  
1:400  
(Looking North)

CONTRACT CHANGE ORDER NO. \_\_\_\_\_  
SHEET \_\_\_\_\_ OF \_\_\_\_\_

REQUESTS FOR INFORMATION NOT ADDRESSED IN THIS CCO REMAIN IN FORCE

MARK	DATE	DESCRIPTION	BY	CH'D	CCO#
4	10/29/10	DOORS AND LADDER CAGES	NV	MN	118
3	10/22/10	TOWER HEAD DETAILS	NV	MN	93
2	07/17/09	ELEVATOR DETAILS	TH	MN	85
1	07/18/08	TOWER ACCESS	NV	MN	65

R. Valizadeh/V. Toan/Y. L. /W. L. /F. C.  
DESIGN OVERSIGHT  
R. Valizadeh / V. Toan / Y. L. / W. L. / F. C.  
SIGN OFF DATE 10/29/10

DESIGN BY M. Nader  
DETAILS BY G. Baker  
QUANTITIES BY D. Turner

CHECKED M. Gulyas  
CHECKED L. Rus  
CHECKED J. Leventini

**PREPARED FOR THE  
STATE OF CALIFORNIA  
DEPARTMENT OF TRANSPORTATION**

R. Manzanarez  
PROJECT ENGINEER

BRIDGE NO.  
34-0006L/R  
KILOMETER POST  
13.2/13.9

**SAN FRANCISCO OAKLAND BAY BRIDGE  
EAST SPAN SEISMIC SAFETY PROJECT  
SELF-ANCHORED SUSPENSION BRIDGE  
(SUPERSTRUCTURE & TOWER)  
TOWER ACCESS DETAILS NO. 1**

Rev. Date: 5-18-98

ORIGINAL SCALE IN MILLIMETERS  
FOR REDUCED PLANS

CU 04  
EA 0120F1

DISREGARD PRINTS BEARING  
EARLIER REVISION DATES

REVISION DATES (PRELIMINARY STAGE ONLY)

05/15/99 08/02/99 05/21/01 04/08/02 07/01/02 12/14/02 10/12/04

SHEET  
500R4

100% P&E  
DATE PLOTTED => 29 OCT 2010  
TIME PLOTTED => 11:03:30  
USERNAME => DWInrow

ALL DIMENSIONS ARE IN  
MILLIMETERS UNLESS OTHERWISE SHOWN

FILE => I:\bb\04-012001\sas\contract plans and cco\cco\cco\*1184-revision 10-29-10\dgn\akacc06.dgn